


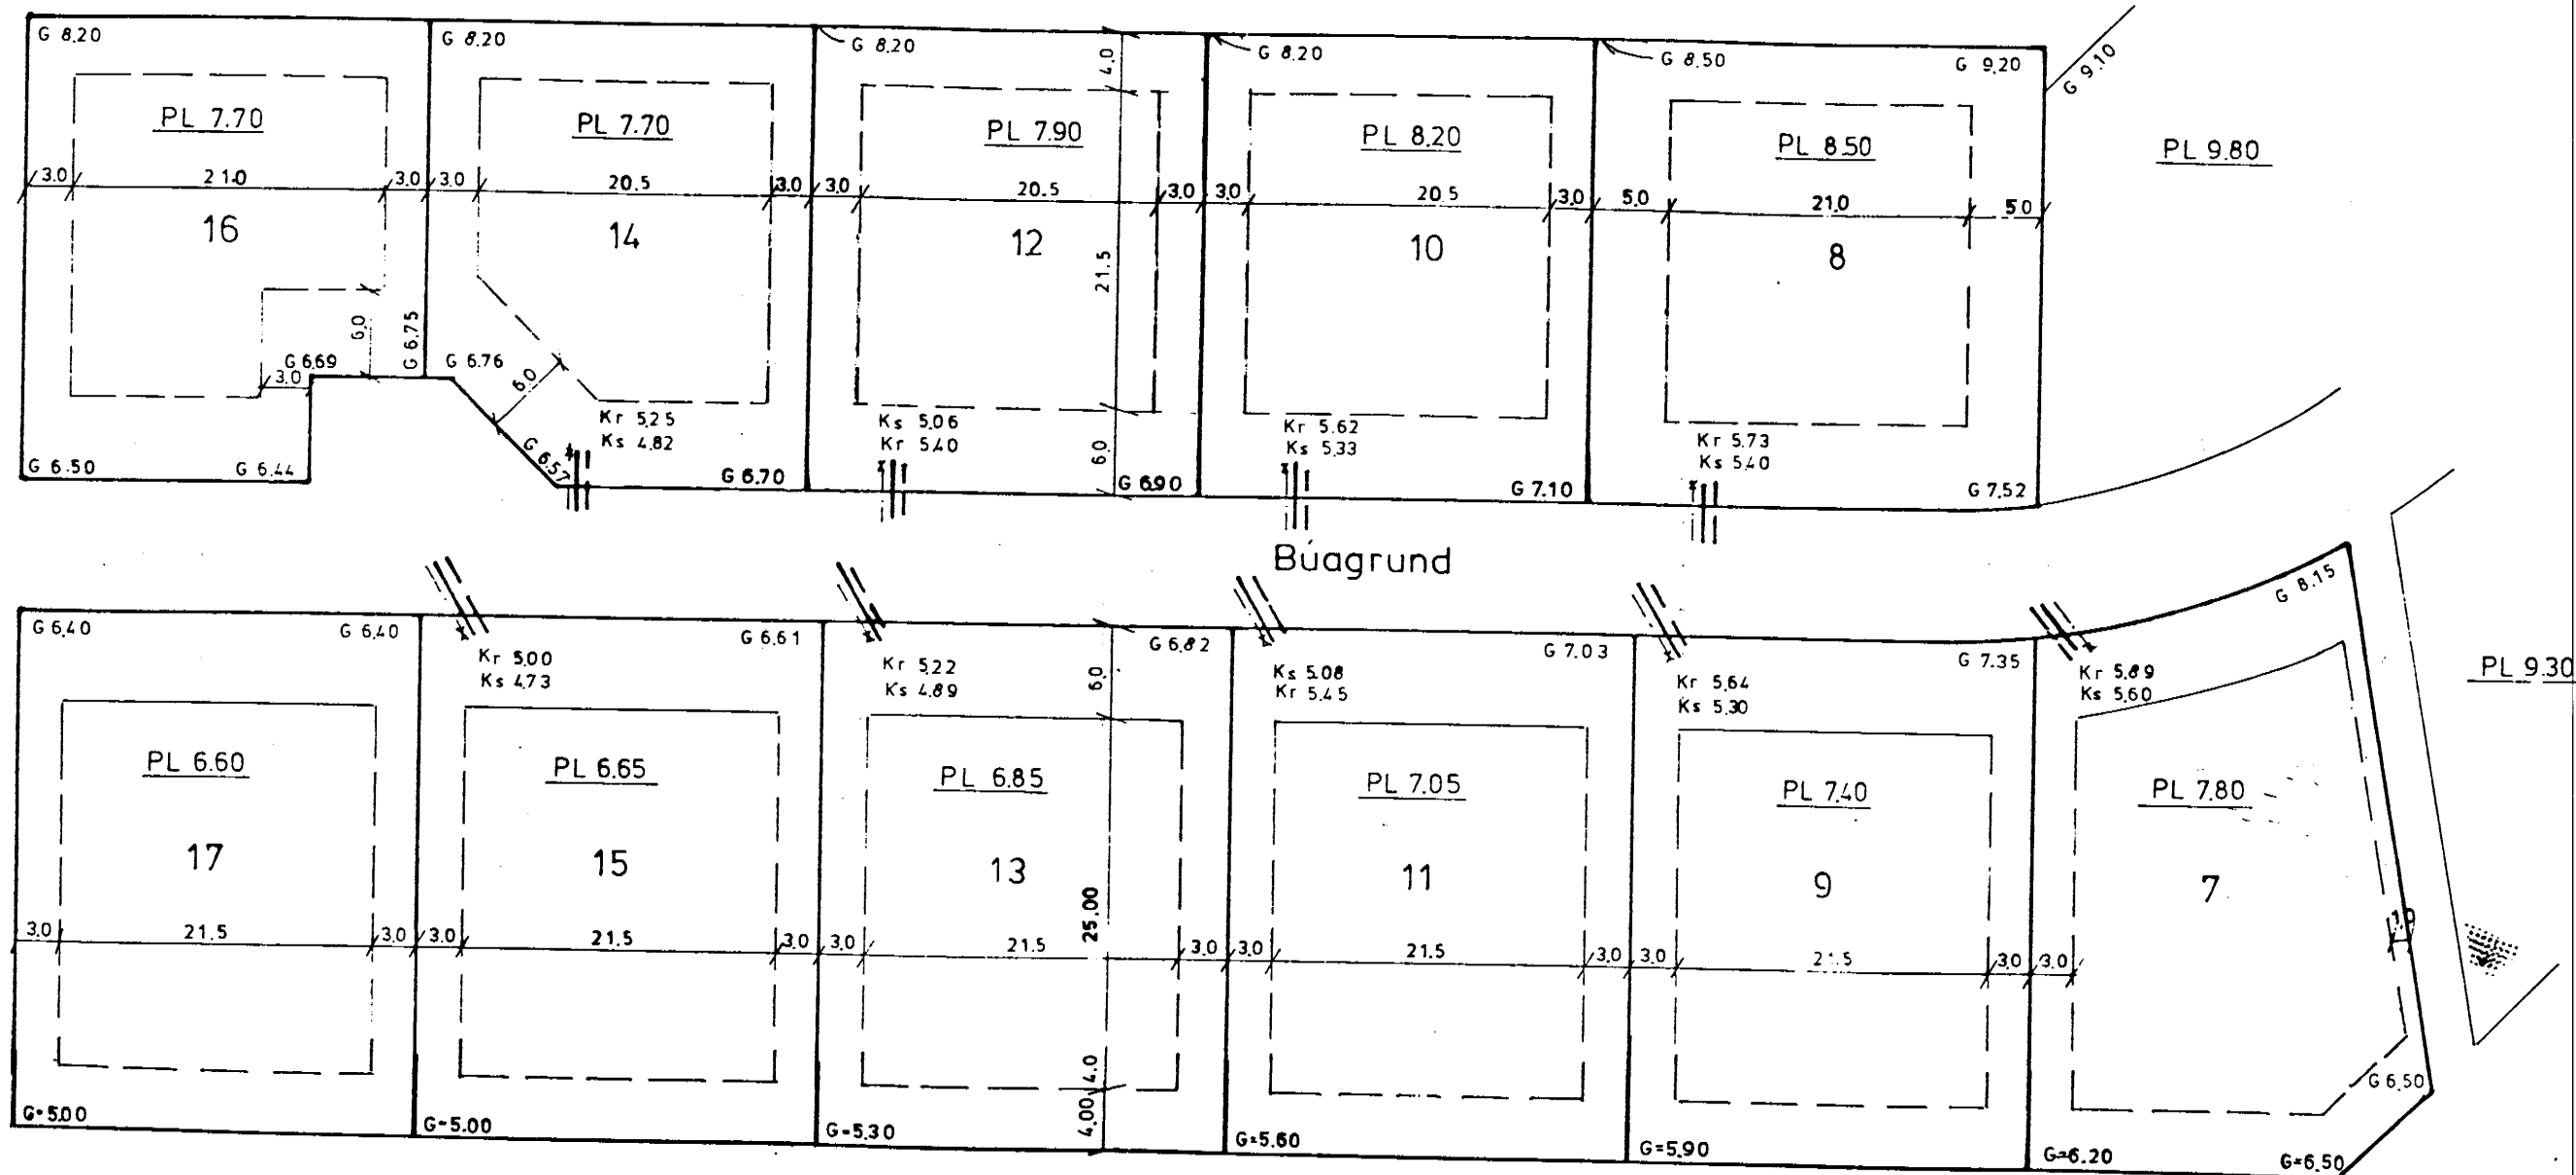

— Bindandi byggingarlína
 --- Útmörk byggingoreits

Búagrund 7-17, Kjalarneshreppi

Hæðarblað 4-6-174

mælikvæði
 1:500

verk nr
 8729

teikn nr
 101C

RÁÐGJÖF s.f.

LÁGMÚLA 7
 REYKJAVÍK
 Sími 685720

dags	reikn	teikn	yfirt
hönnun	Feb '92	Feb '92	
þröfing	Feb '92	Feb '92	
samb	Feb '92	Feb '92	